


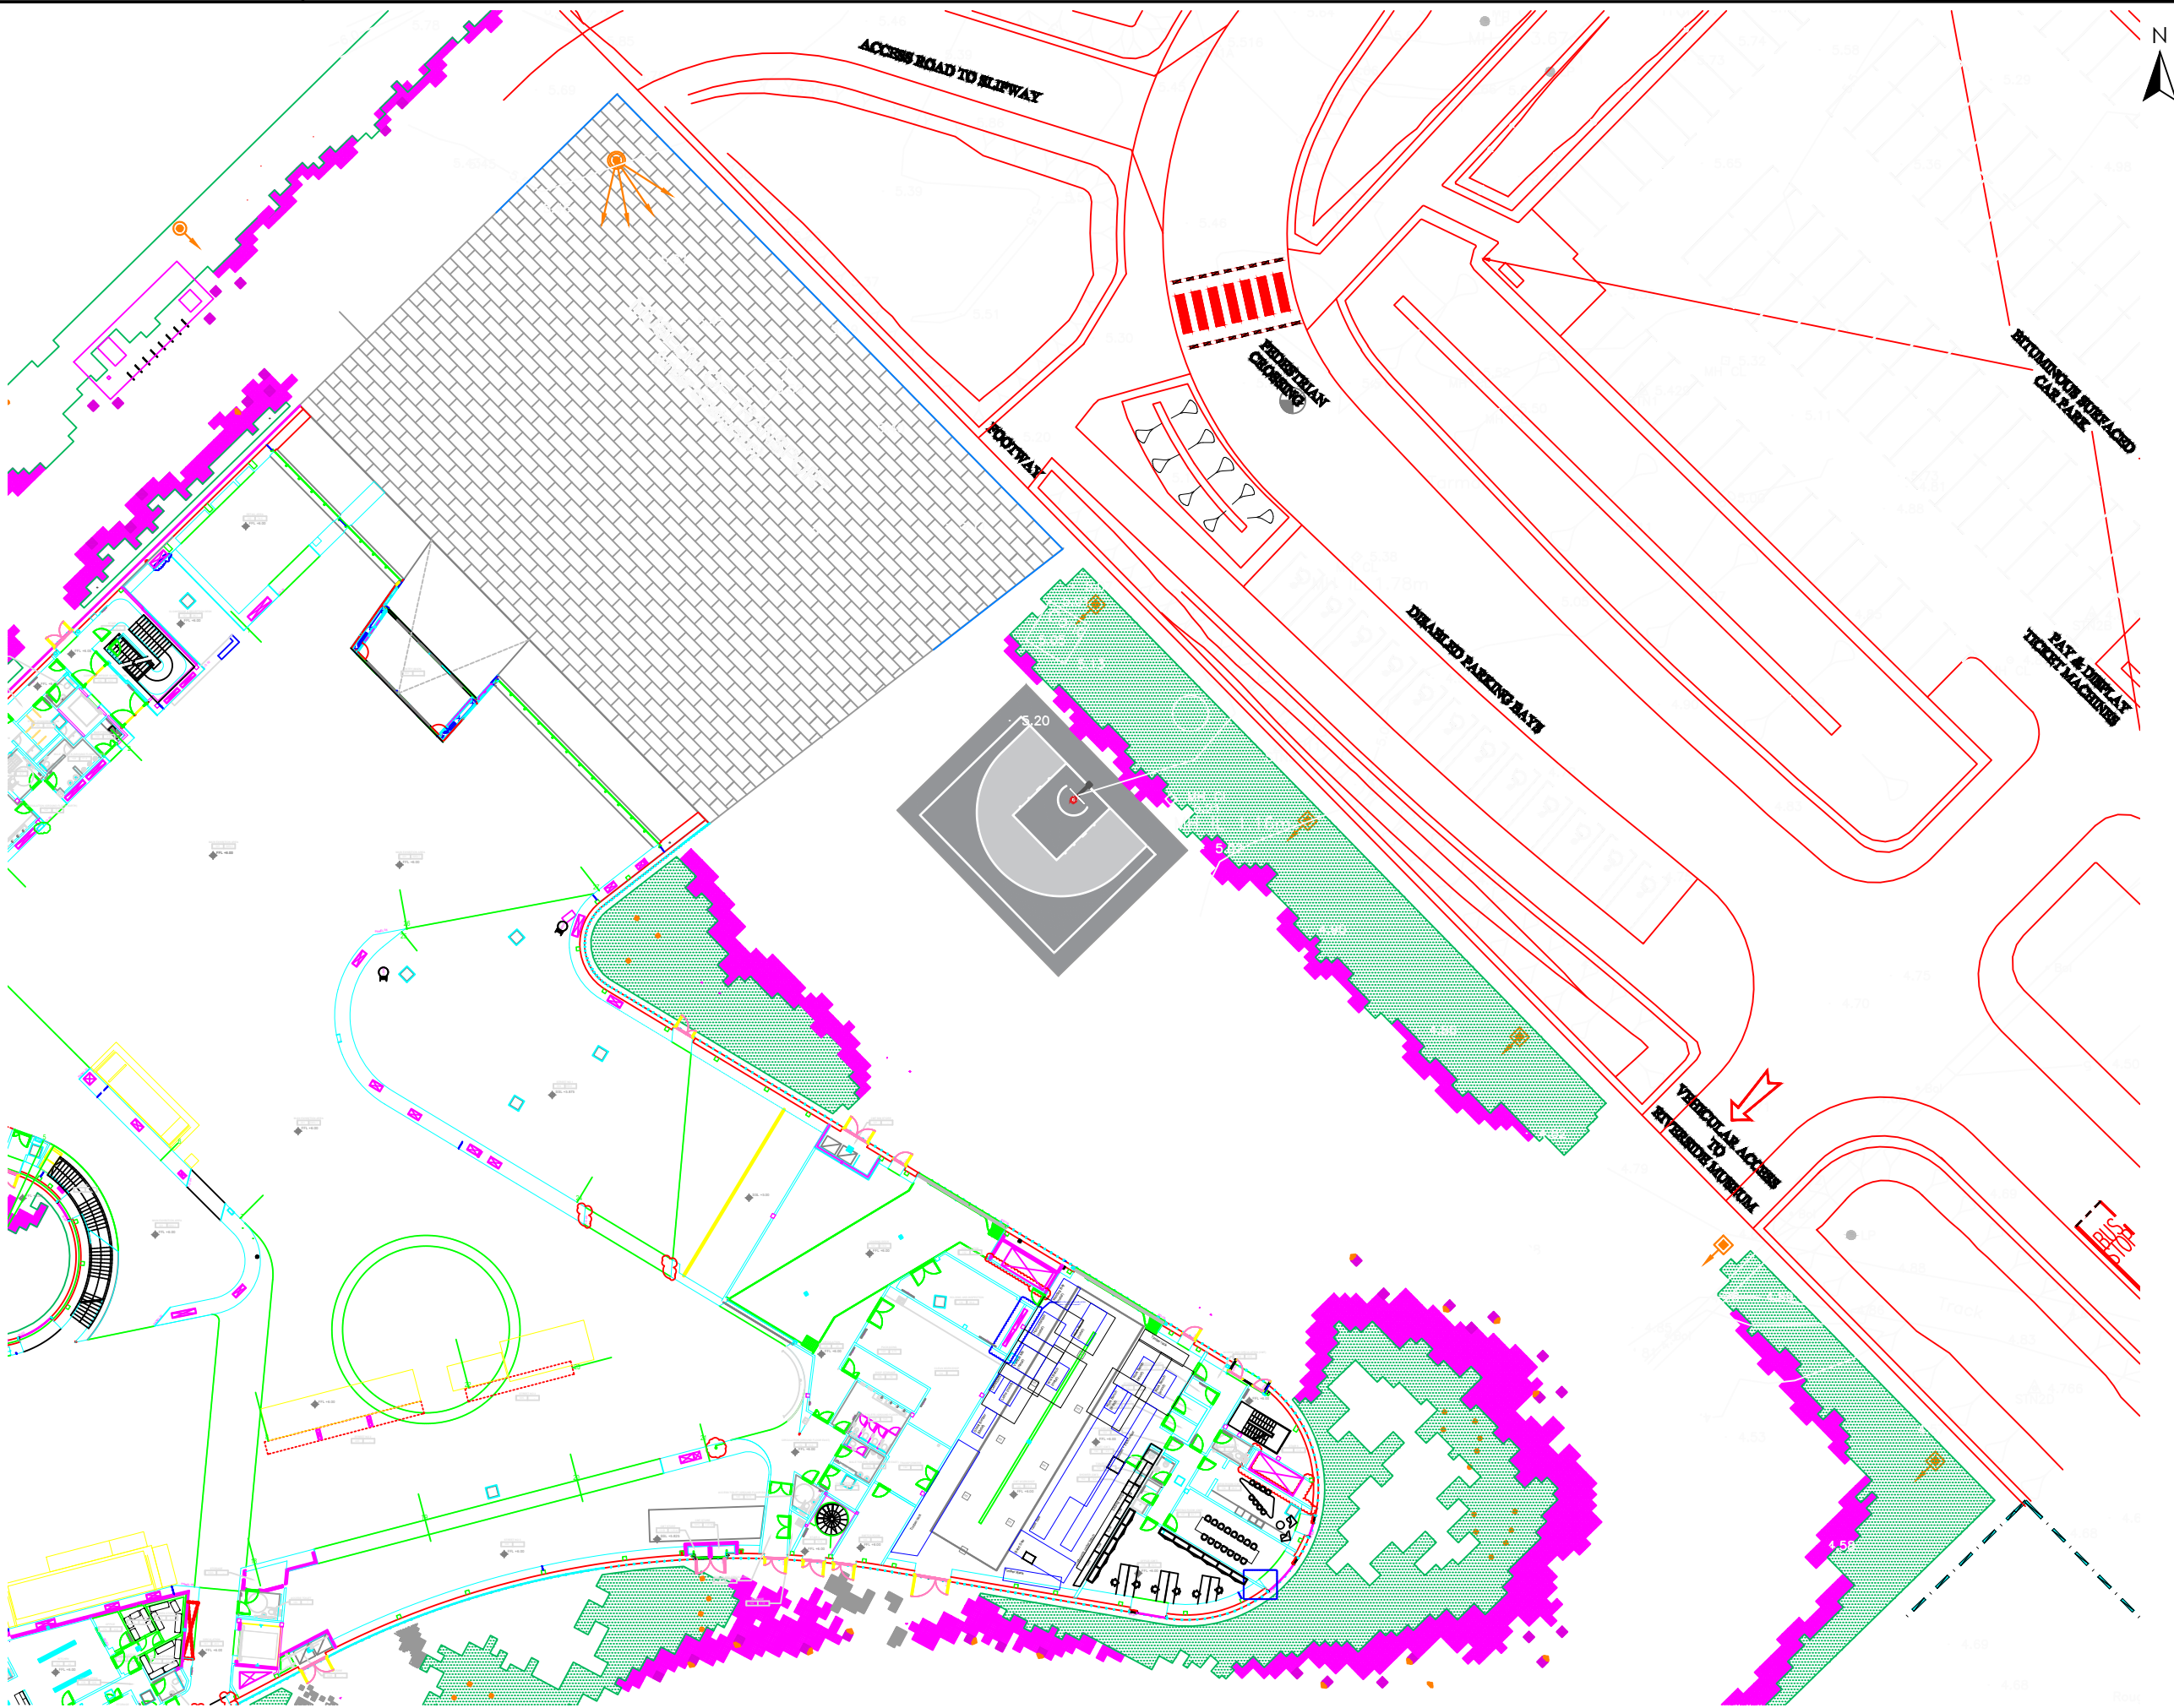


NOTES
It is the contractors responsibility to check design levels and sizes for compliance. Any discrepancies or errors to be identified to the design team.

REVISION	DETAILS	BY	DATE	CHECKED
----------	---------	----	------	---------



info@sportslabsconsult.com

RIVERSIDE MUESEUM
SITE PLAN
CONSTRUCTION OF A NEW 3x3 COURT

 

Date: 11/2024 Scale: 1:500 @ A3	Job. No. 3349	Drawn by: CH Checked by: GS
------------------------------------	---------------	--------------------------------