


Regrade ground to match existing levels and grades with topsoil and grass seed .

Wetpour 40mm >1.2m
Wetpour 50mm 1.2-1.5m
Wetpour 60mm 1.5-1.8m
Wetpour 80mm 2.0-2.2m

Type 1 applied and compacted (Q26, CI 355) Minimum depth from formation level

Surfacing Detail 1:20

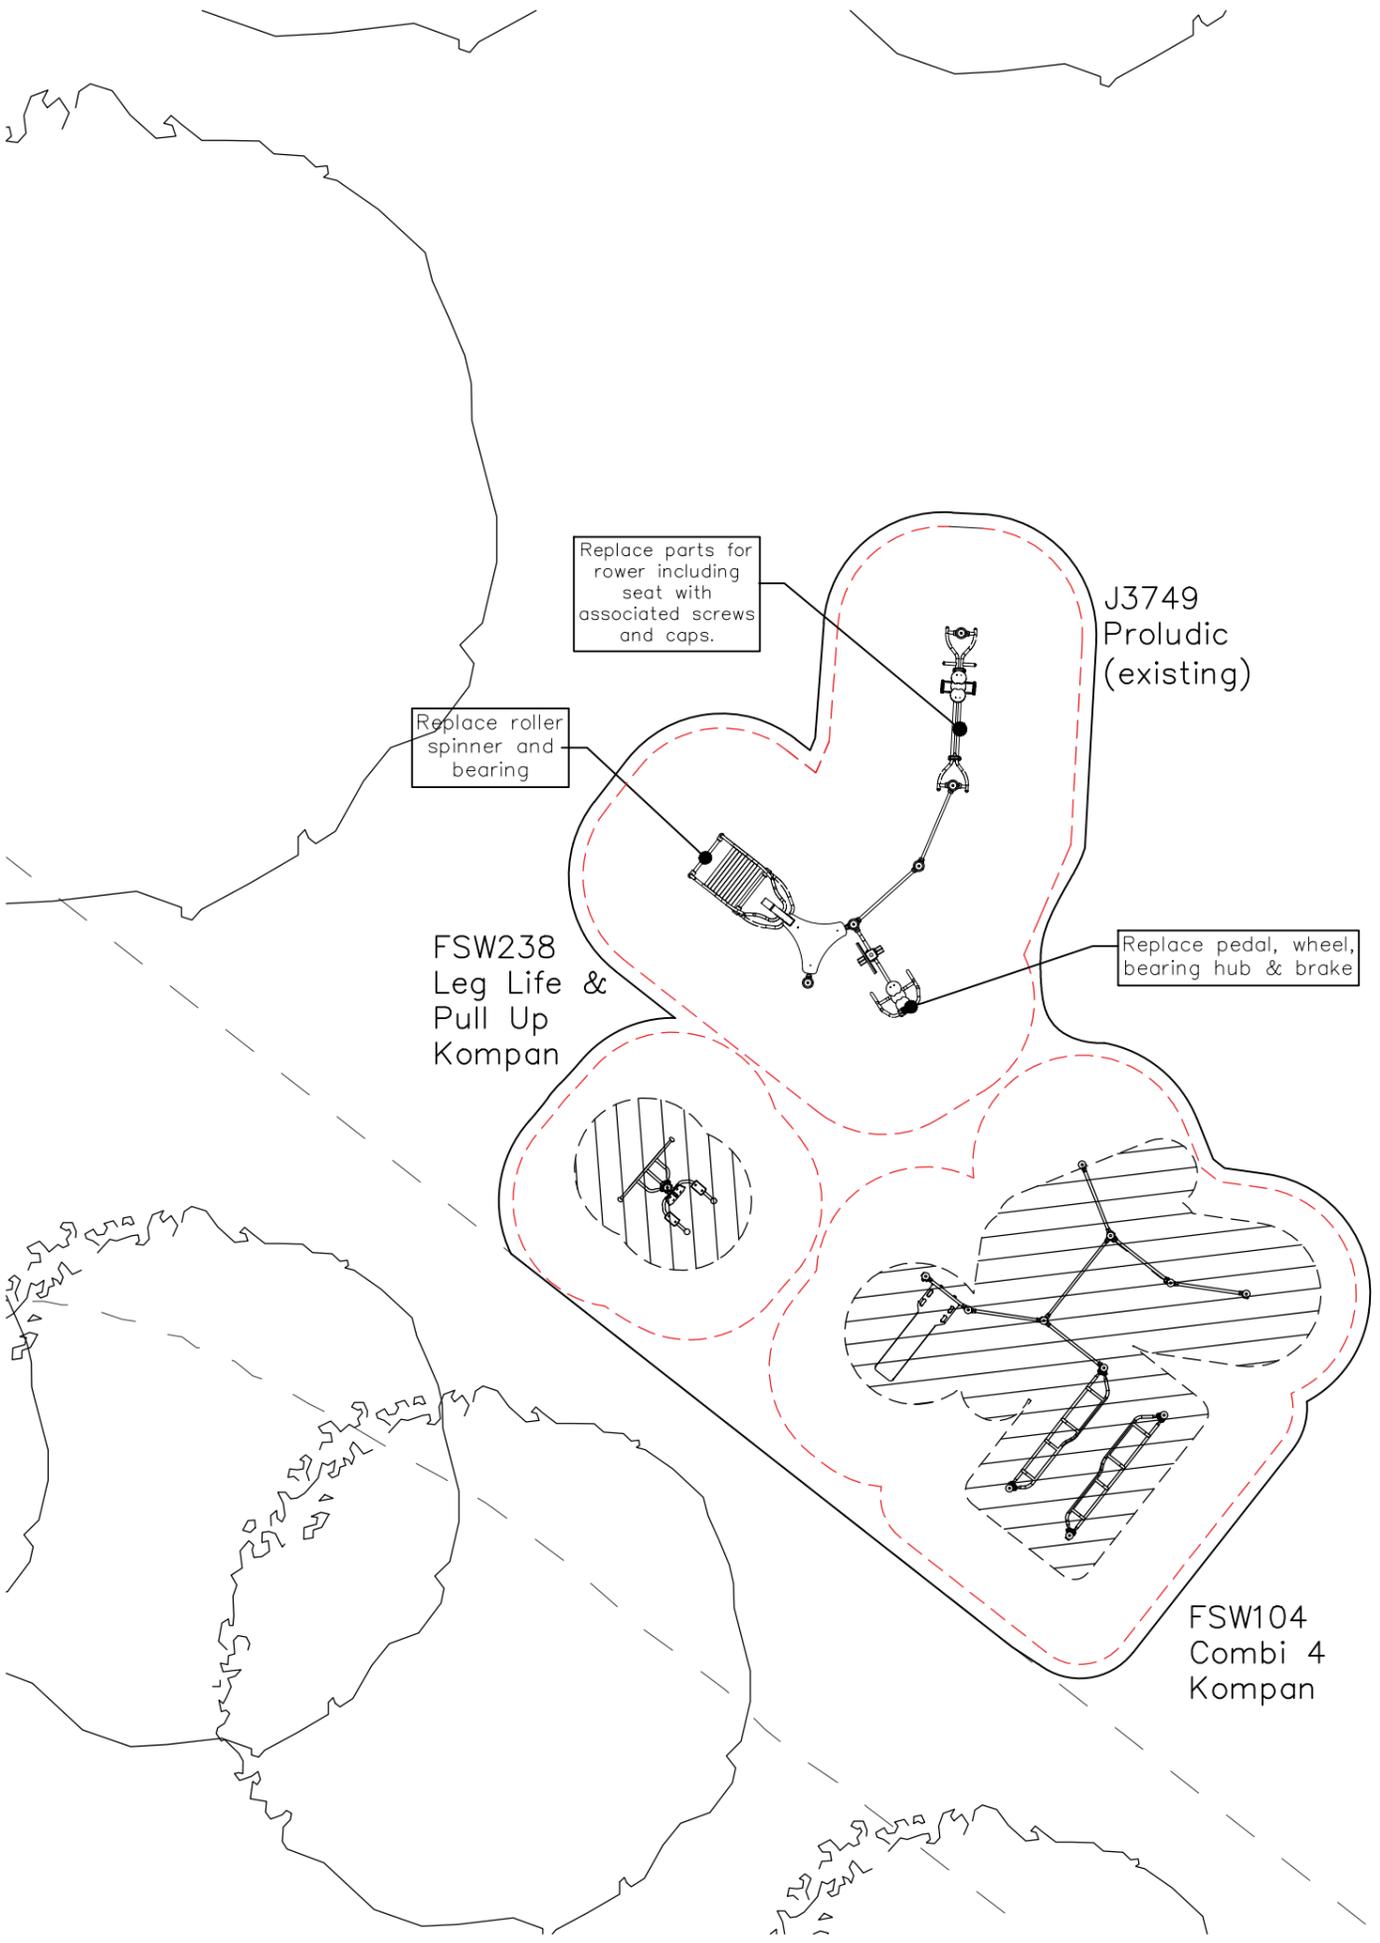

Site Plan 1:100

02	08.01.2026	Change of equip	AJLMCR
01	06.01.2026	-	AJLMCR
Iss	Date	Issue Notes	Drawn By / Checked By

Project		
Citywide Play Repairs		
Kelvinbridge Gym		
Client		
Glasgow City Council		
Title		
Proposed		
General Arrangement		
Scale	Status	
as noted	CONSTRUCTION	
Job No.	Drawing No.	Issue
5340	01	02



Greenspace & Biodiversity
Glasgow City Council
Eastgate, 727 London Rd
Glasgow G40 3AQ
ParksDevelopment@glasgow.gov.uk
www.glasgow.gov.uk
Neighbourhoods, Regeneration and Sustainability, Executive Director
George Gillespie BEng (Hons) CEng MICE

Reproduced by permission of Ordnance Survey on behalf of HMSO. Crown copyright and database right 2024. Ordnance Survey 100023379.