


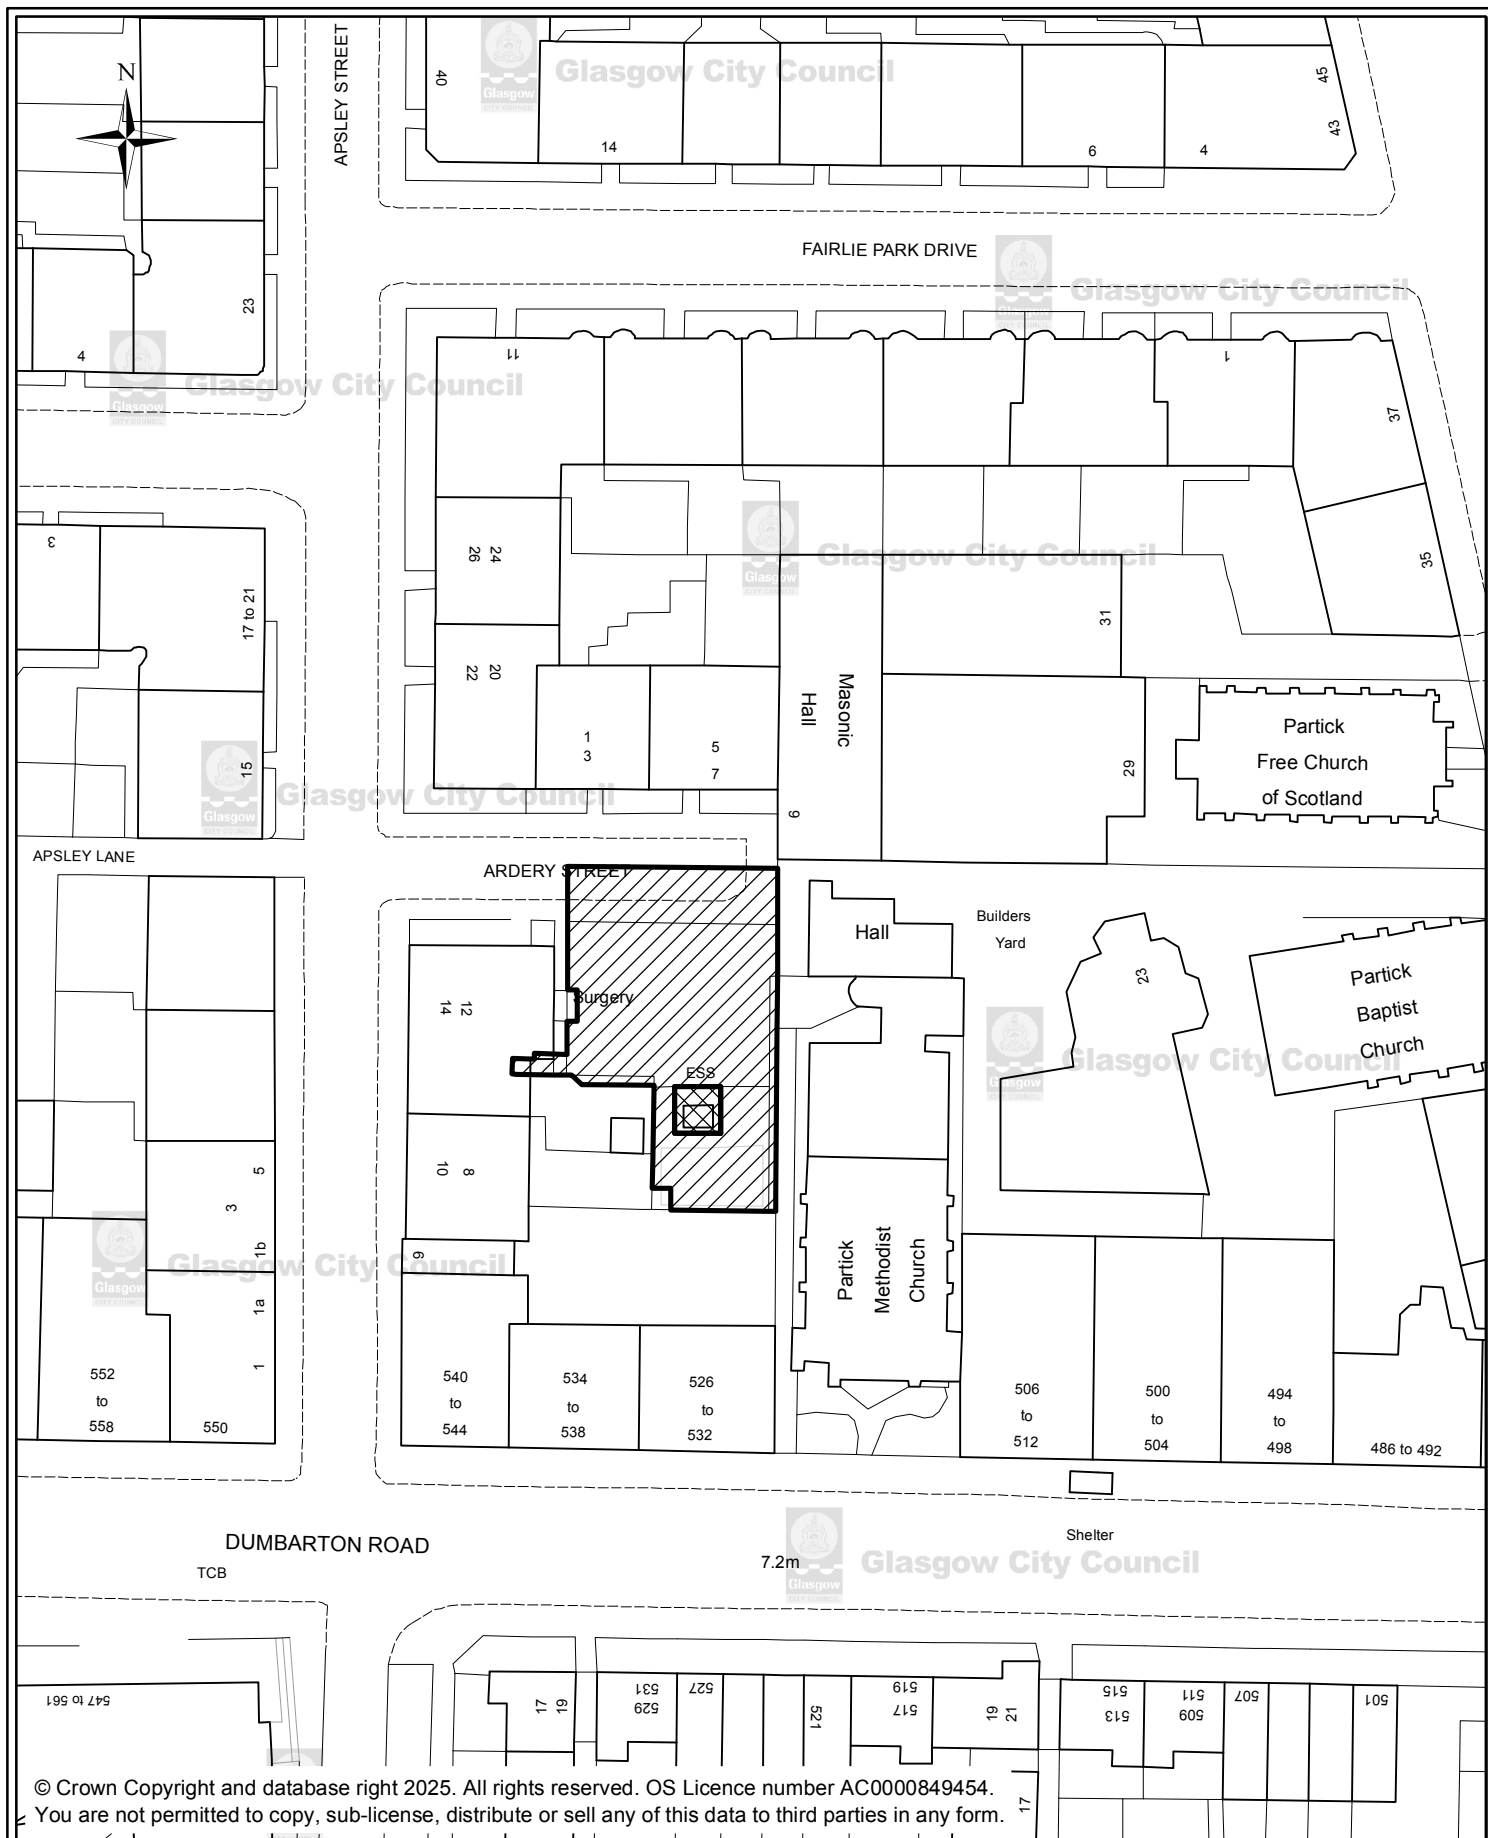

GROUND AT ARDERY STREET, GLASGOW



**GLASGOW CITY COUNCIL
 NEIGHBOURHOODS
 REGENERATION AND
 SUSTAINABILITY**

231 GEORGE STREET, GLASGOW G1 1RX

Executive Director: George Gillespie

OS Sheet: NS5566NW

Job No: J103485

Area: Hatch: 584 sqm
 Cross hatch: 21 sqm

Record ID : 15980

UPRN: 906700530197

Date: 06/11/2025

Scale: 1:750 @A4

Tech: CBR

Committee Plan No: 0043-25CP