


PATH EXTENSION 1:100

BLOCK PAVER DETAIL 1:10

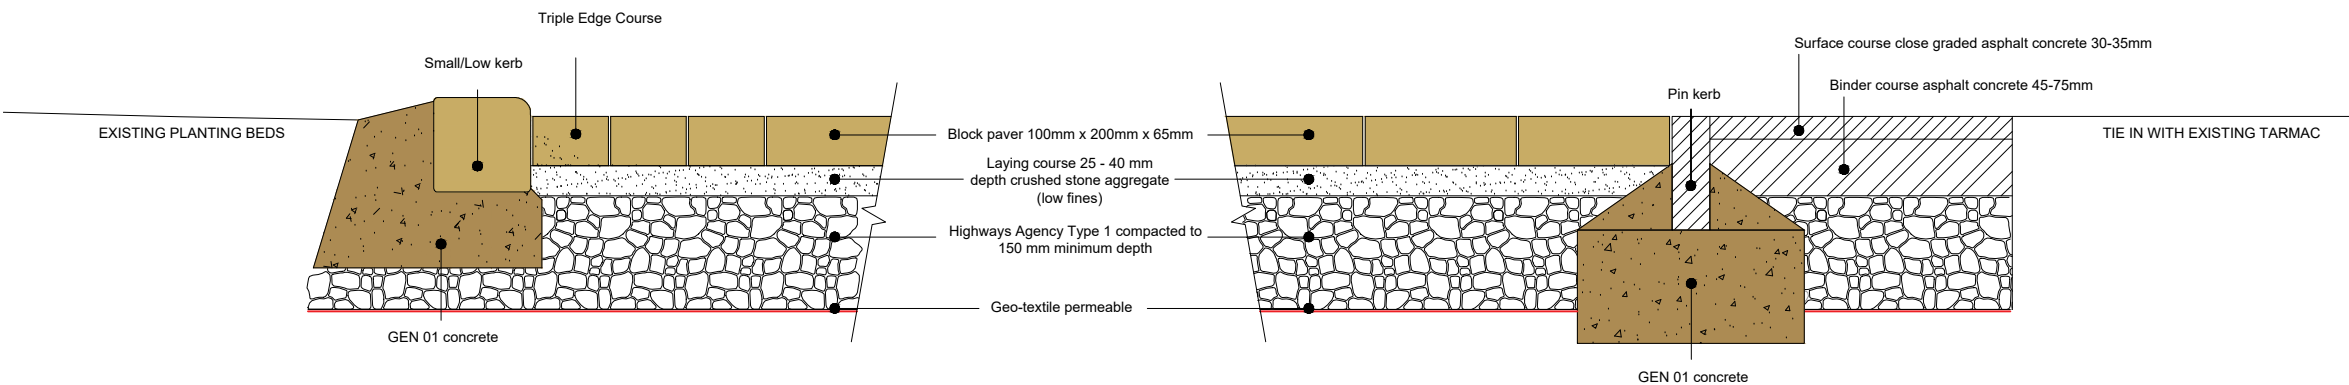

-	DD.MM.YYYY	-	--	--
Iss	Date	Issue Notes	Drawn By	Checked By

Project

Kelvingrove Park

Herbaceous border

Client

Glasgow City Council

Title

Proposed

General Arrangement

Scale

as noted

Job No.

5295

DRAFT

Issue

001

-

Greenspace &  
Biodiversity  
Glasgow City Council  
Eastgate, 727 London Rd  
Glasgow G40 3AQ  
ParksDevelopment@glasgow.gov.uk  
www.glasgow.gov.uk

Neighbourhoods,  
Regeneration and  
Sustainability, Executive  
Director