Review Case 1

Request for Planning Local Review

10th September 2024

Site at Springburn Road/Auchentoshan Terrace (Ward 17) - 24/00042/LOCAL - Erection of public house (Sui Generis) with office accommodation (Class 4) and associated works

COPIES OF THE FOLLOWING DOCUMENTS ARE ATTACHED:-

- 1 Report by Executive Director of Neighbourhoods, Regeneration and Sustainability.
- 2 Photographs by Planning Advisor x 9.
- 3 Report of Handling.
- 4 Planning Decision Notice of 19th January 2024 23/02002/FUL.
- 5 Planning Application and Supporting Documents: (List of relevant documents attached as Appendix 1)
 - https://publicaccess.glasgow.gov.uk/online-applications/applicationDetails.do?activeTab=documents&keyVal=RZ7VKWEXHDP00
- Notice of Review and Supporting Documents –
 (List of relevant documents attached as Appendix 1)
 - https://publicaccess.glasgow.gov.uk/online-applications/appealDetails.do?activeTab=documents&keyVal=SC6S9TEX0GS00
- 7 Draft conditions if Committee are minded to grant.

Copyright

Plans, drawings and material submitted to the council are protected by the Copyright Acts (section 47, 1988 Act). You may only use material which is downloaded and/or printed for consultation purposes, to compare current applications with previous schemes and to check whether developments have been completed in accordance with approved plans. Further copies must not be made without the prior permission of the copyright owner.

Links to Planning Portal

Planning Application and Supporting Documents:

https://publicaccess.glasgow.gov.uk/online-applications/applicationDetails.do?activeTab=documents&keyVal=RZ7VKWEXHDP00

Notice of Review and Supporting Documents:


https://publicaccess.glasgow.gov.uk/online-applications/appealDetails.do?activeTab=documents&keyVal=SC6S9TEX0GS00

Relevant Drawings:

1. 23/02	Site Pan as Existing	11 August 2023
2. 23/03	Site Plan as Proposed	11 August 2023
3. 23/04	Ground and First Floor Plan as Proposed	11 August 2023
4. 23/05	Second Floor and Roof Plan as Proposed	11 August 2023
5. 23/06	Proposed Elevations	11 August 2023
6. 23/07	Proposed Elevations	11 August 2023
7. 23/08	Location Plan showing wider area	11 August 2023

Further information

Attached is a drawing which the applicant had submitted in order to compare the scale of the proposed pub with a domestic dwelling. This was in response to a reference to this in the Report of Handling.

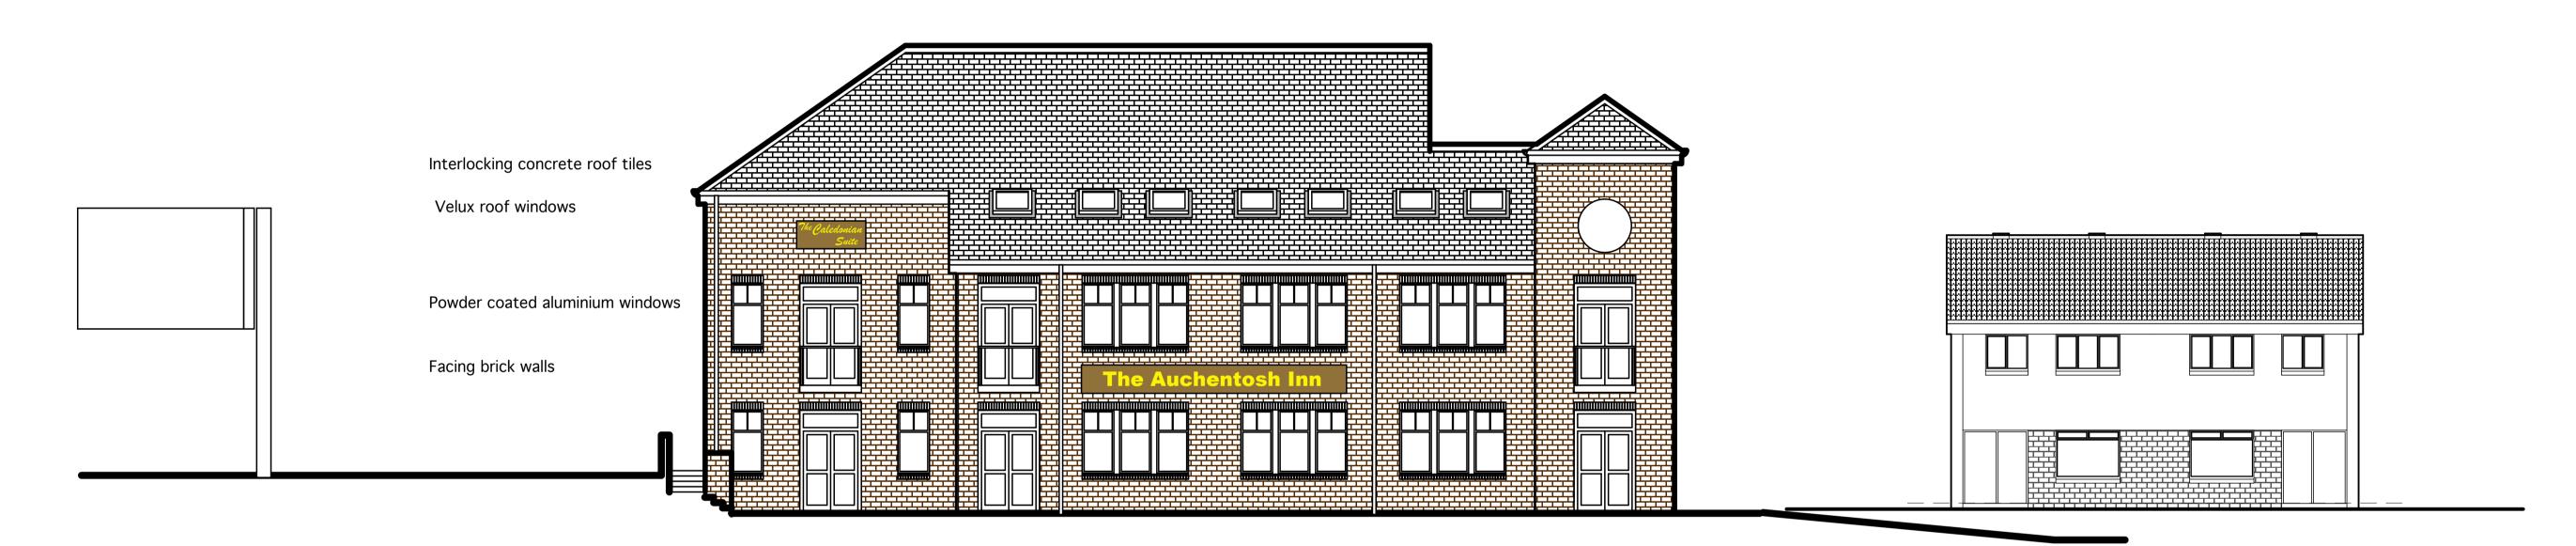

West Elevation

1 0 1 2 3 4 5 6 7 8

Scale in metres