


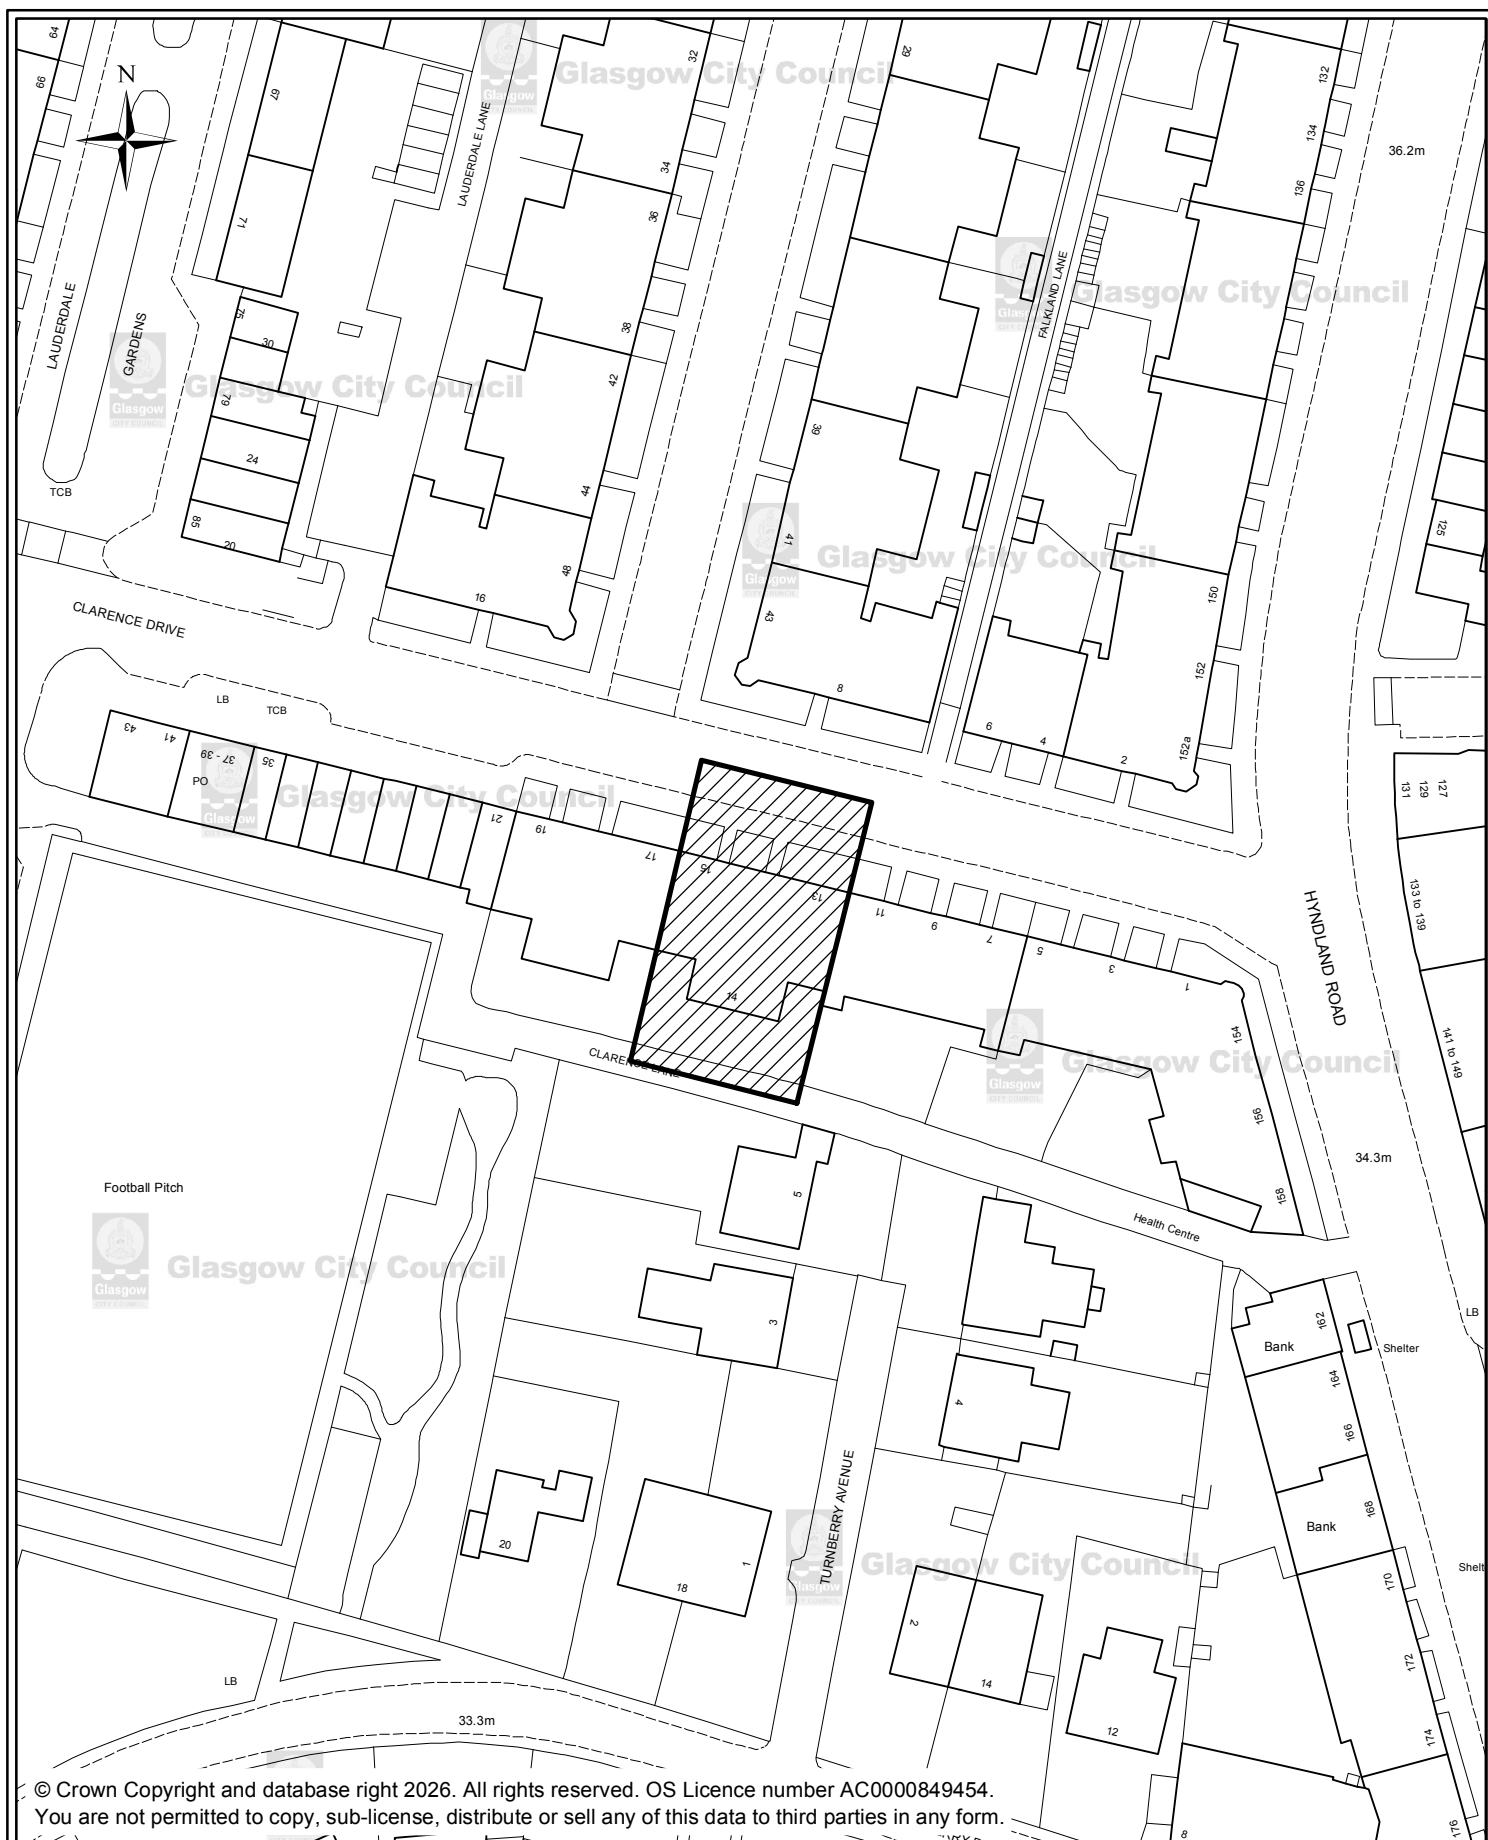

© Crown Copyright and database right 2026. All rights reserved. OS Licence number AC0000849454.
You are not permitted to copy, sub-license, distribute or sell any of this data to third parties in any form.

HYNDLAND SECONDARY SCHOOLHOUSE, 13 CLARENCE DRIVE (2/1) GLASGOW, G12 9QL



GLASGOW CITY COUNCIL
NEIGHBOURHOODS
REGENERATION AND
SUSTAINABILITY

231 GEORGE STREET, GLASGOW G1 1RX

Executive Director: George Gillespie

OS Sheet: NS5567SE

Job No: J106253

Area: 940 sq m

Record ID : 36685

UPRN: 906700024790

Date: 25/02/2026

Scale: 1:1,000 @A4

Tech: CBR

Committee Plan No: 0016-26CP