


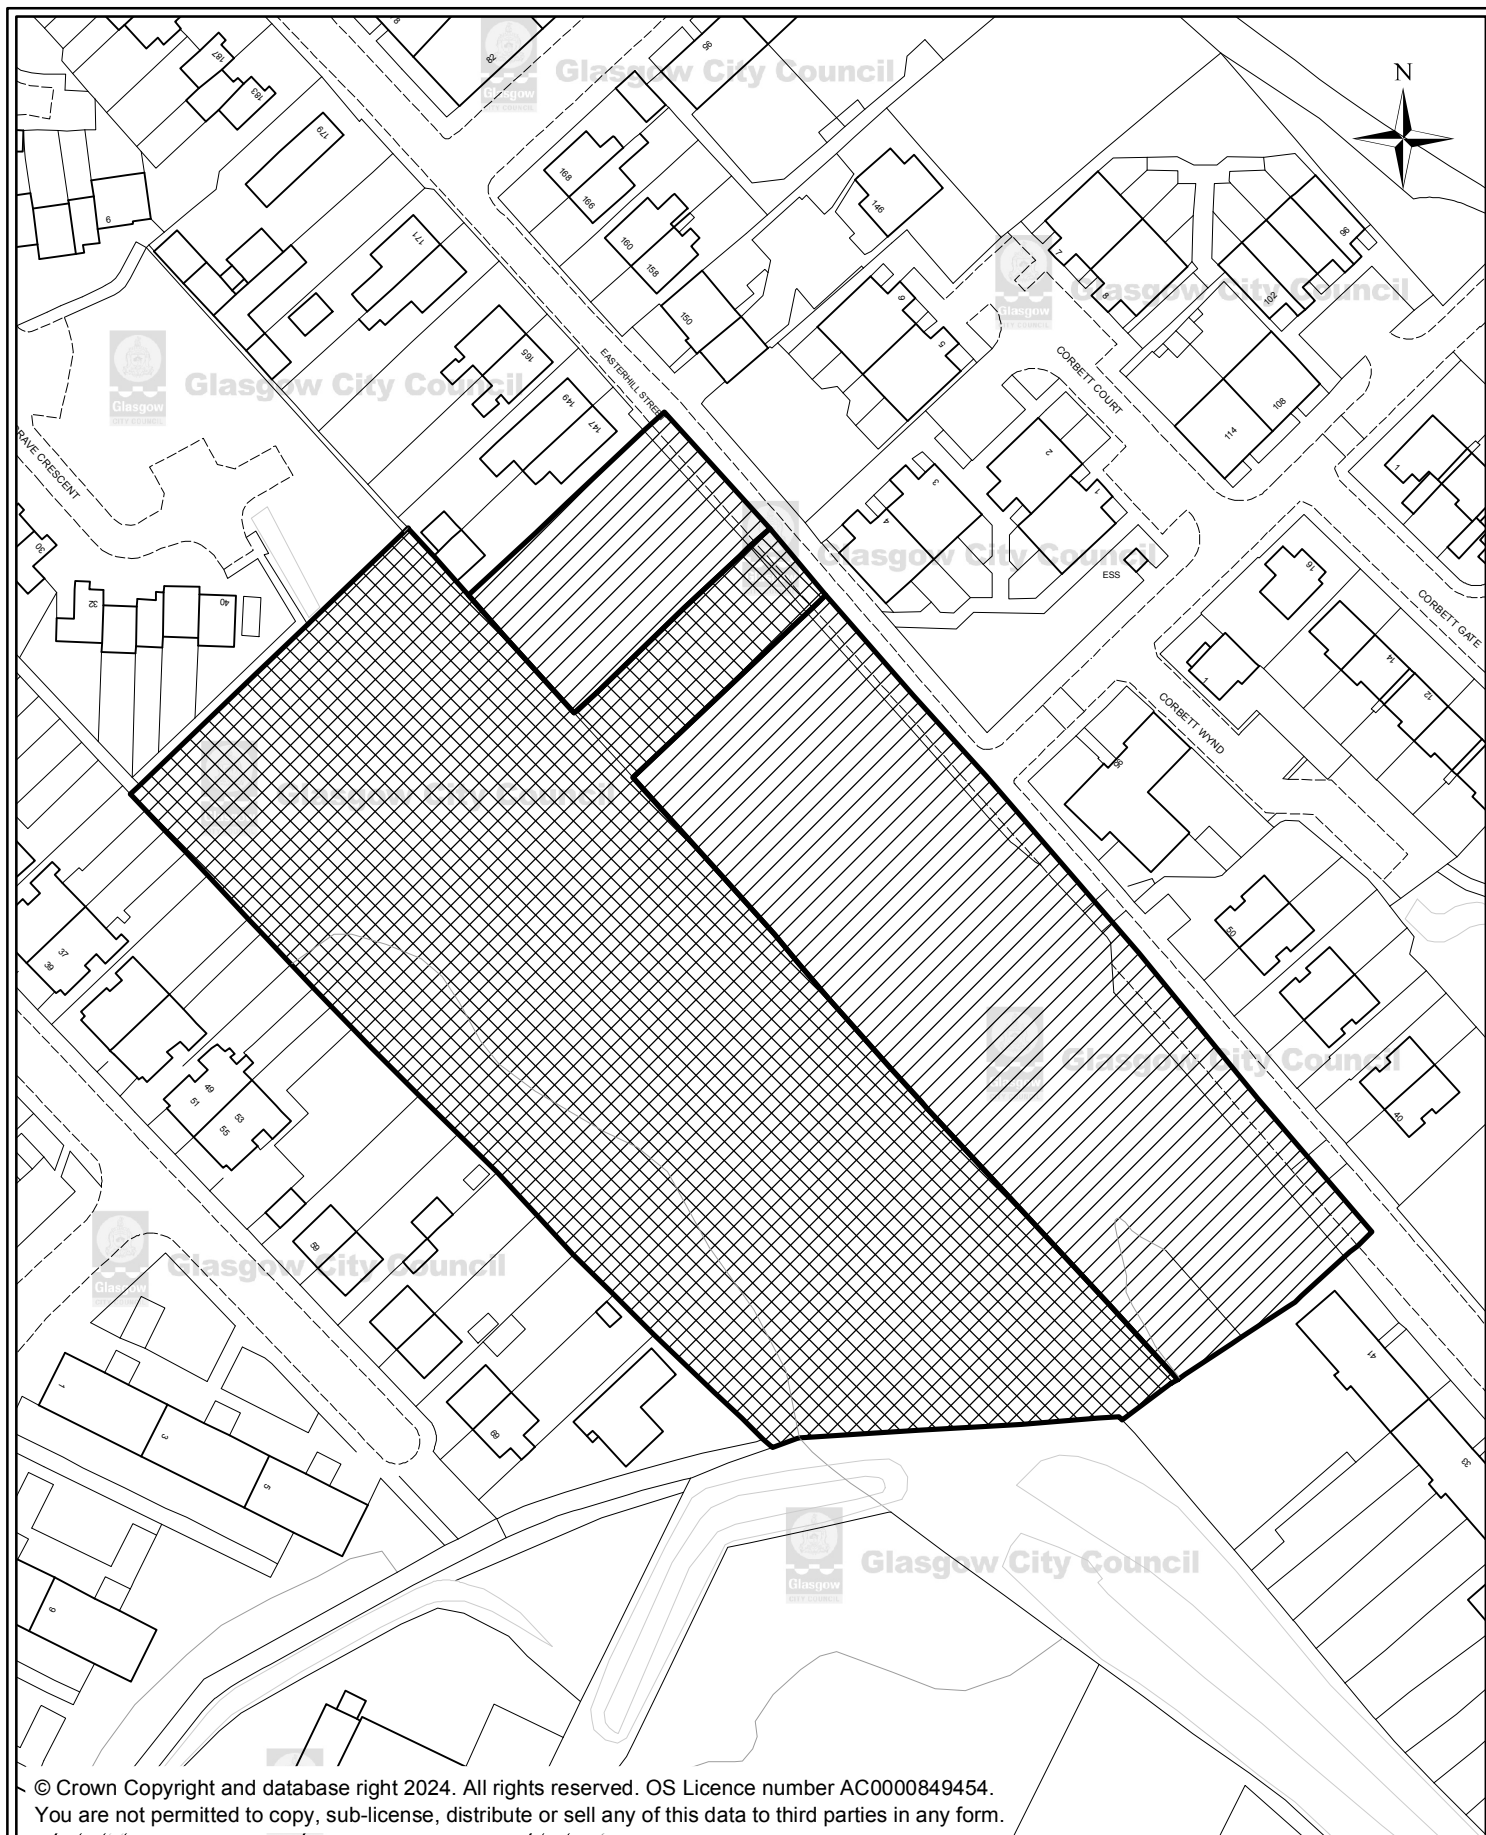

© Crown Copyright and database right 2024. All rights reserved. OS Licence number AC0000849454.
You are not permitted to copy, sub-license, distribute or sell any of this data to third parties in any form.

LAND AT EASTERHILL STREET, GLASGOW



GLASGOW CITY COUNCIL
NEIGHBOURHOODS
REGENERATION AND
SUSTAINABILITY

231 GEORGE STREET, GLASGOW G1 1RX

Executive Director George Gillespie

OS Sheet: NS6363SE
NS6362NE

Record ID : 8649
16033

Scale: 1:1,250 @A4

Job No: J101416

UPRN: 906700521862

Tech: CBR

Committee Plan No:

Hatch : 7008 sq m
Cross Hatch: 1.11 ha

Date: 26/08/2024