


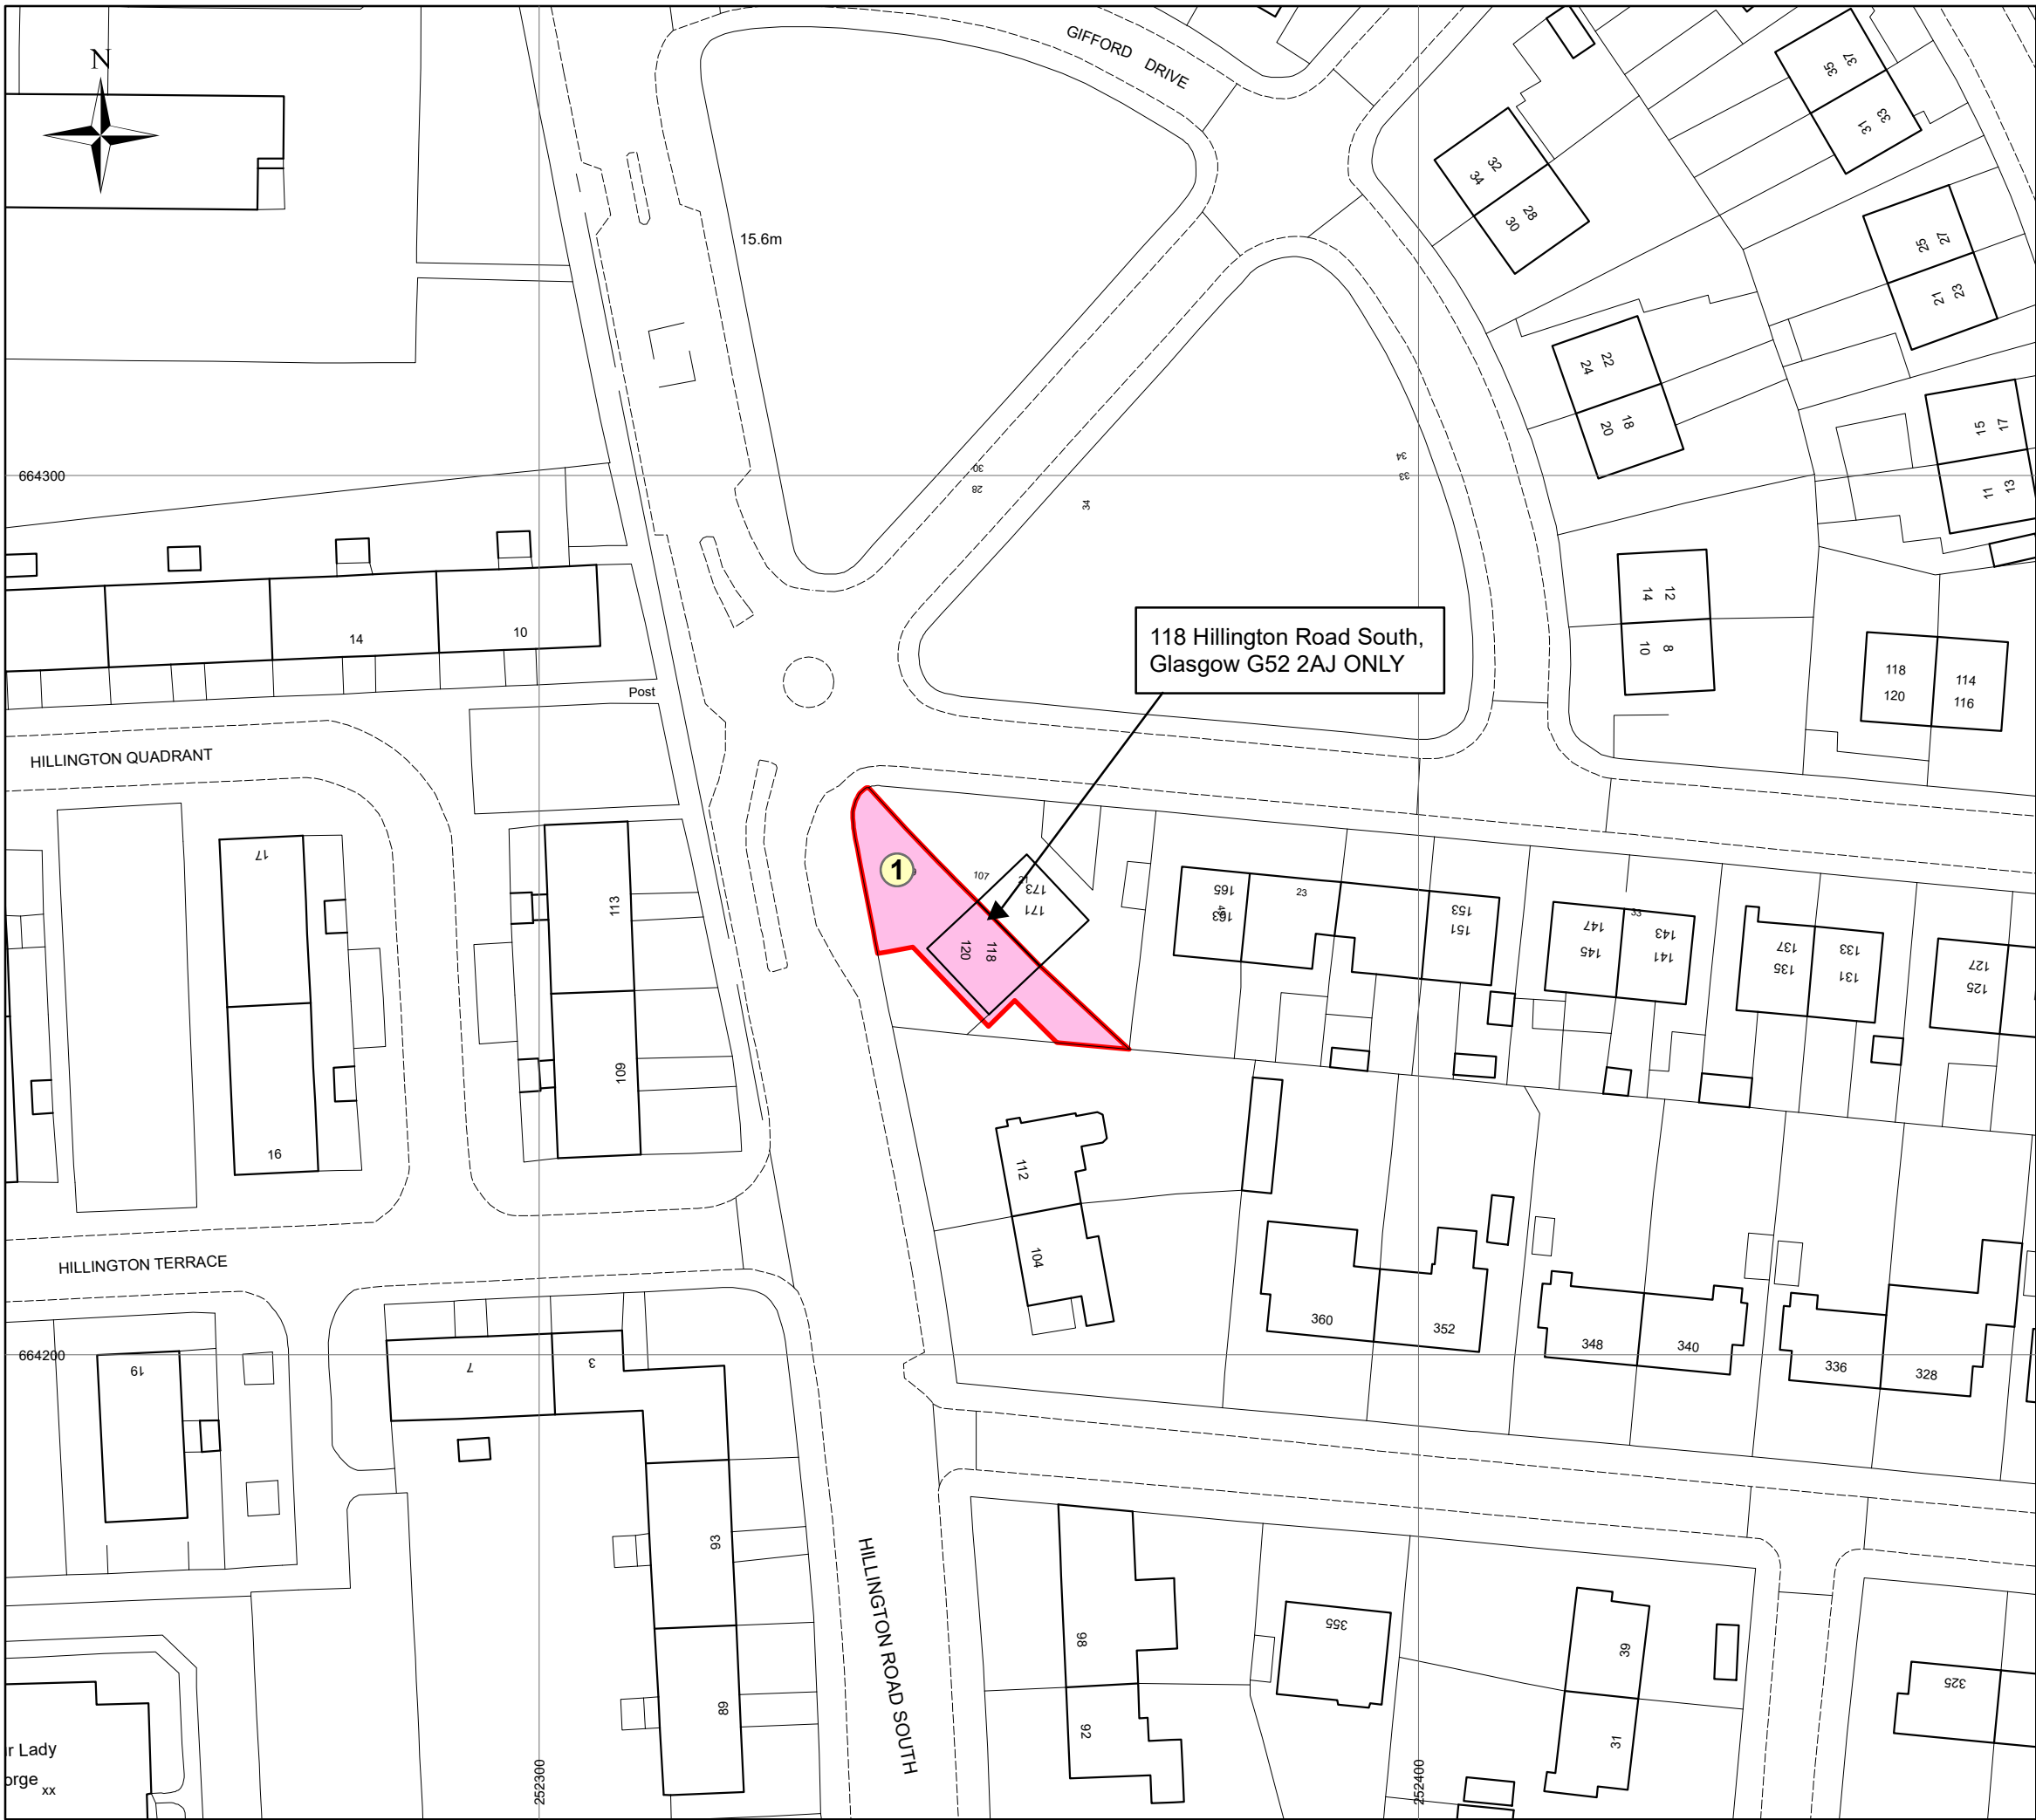

GLASGOW CITY COUNCIL
NEIGHBOURHOODS
REGENERATION AND
SUSTAINABILITY
231 GEORGE STREET, GLASGOW G1 1RX
Executive Director George Gillespie

THE GLASGOW CITY COUNCIL
(118 HILLINGTON ROAD SOUTH,
GLASGOW)
COMPULSORY PURCHASE ORDER 2026

The area tinted PINK and edged RED
extending to 292 sq m or thereby

This is Map 1 referred to in The Glasgow City Council
(118 Hillington Road South, Glasgow)
Compulsory Purchase Order 2026

JOB NO	J108096	REV	
TECH	GMC	SCALE	1:750 @A3
OS SHEET	NS5264SW	UPRN	906700166724
REC ID	118311	LEGAL REF	PDRS5123
AREA	292 sq m	DATE	27/08/2026
LEGAL BUNDLE	N/A		

Reproduced by permission of Ordnance Survey on behalf of HMSO.
© Crown Copyright and database right 2026. All rights reserved.
OS Licence No AC0000849454. You are not permitted to copy,
sub-license, distribute or sell any of this data to third parties in any form