


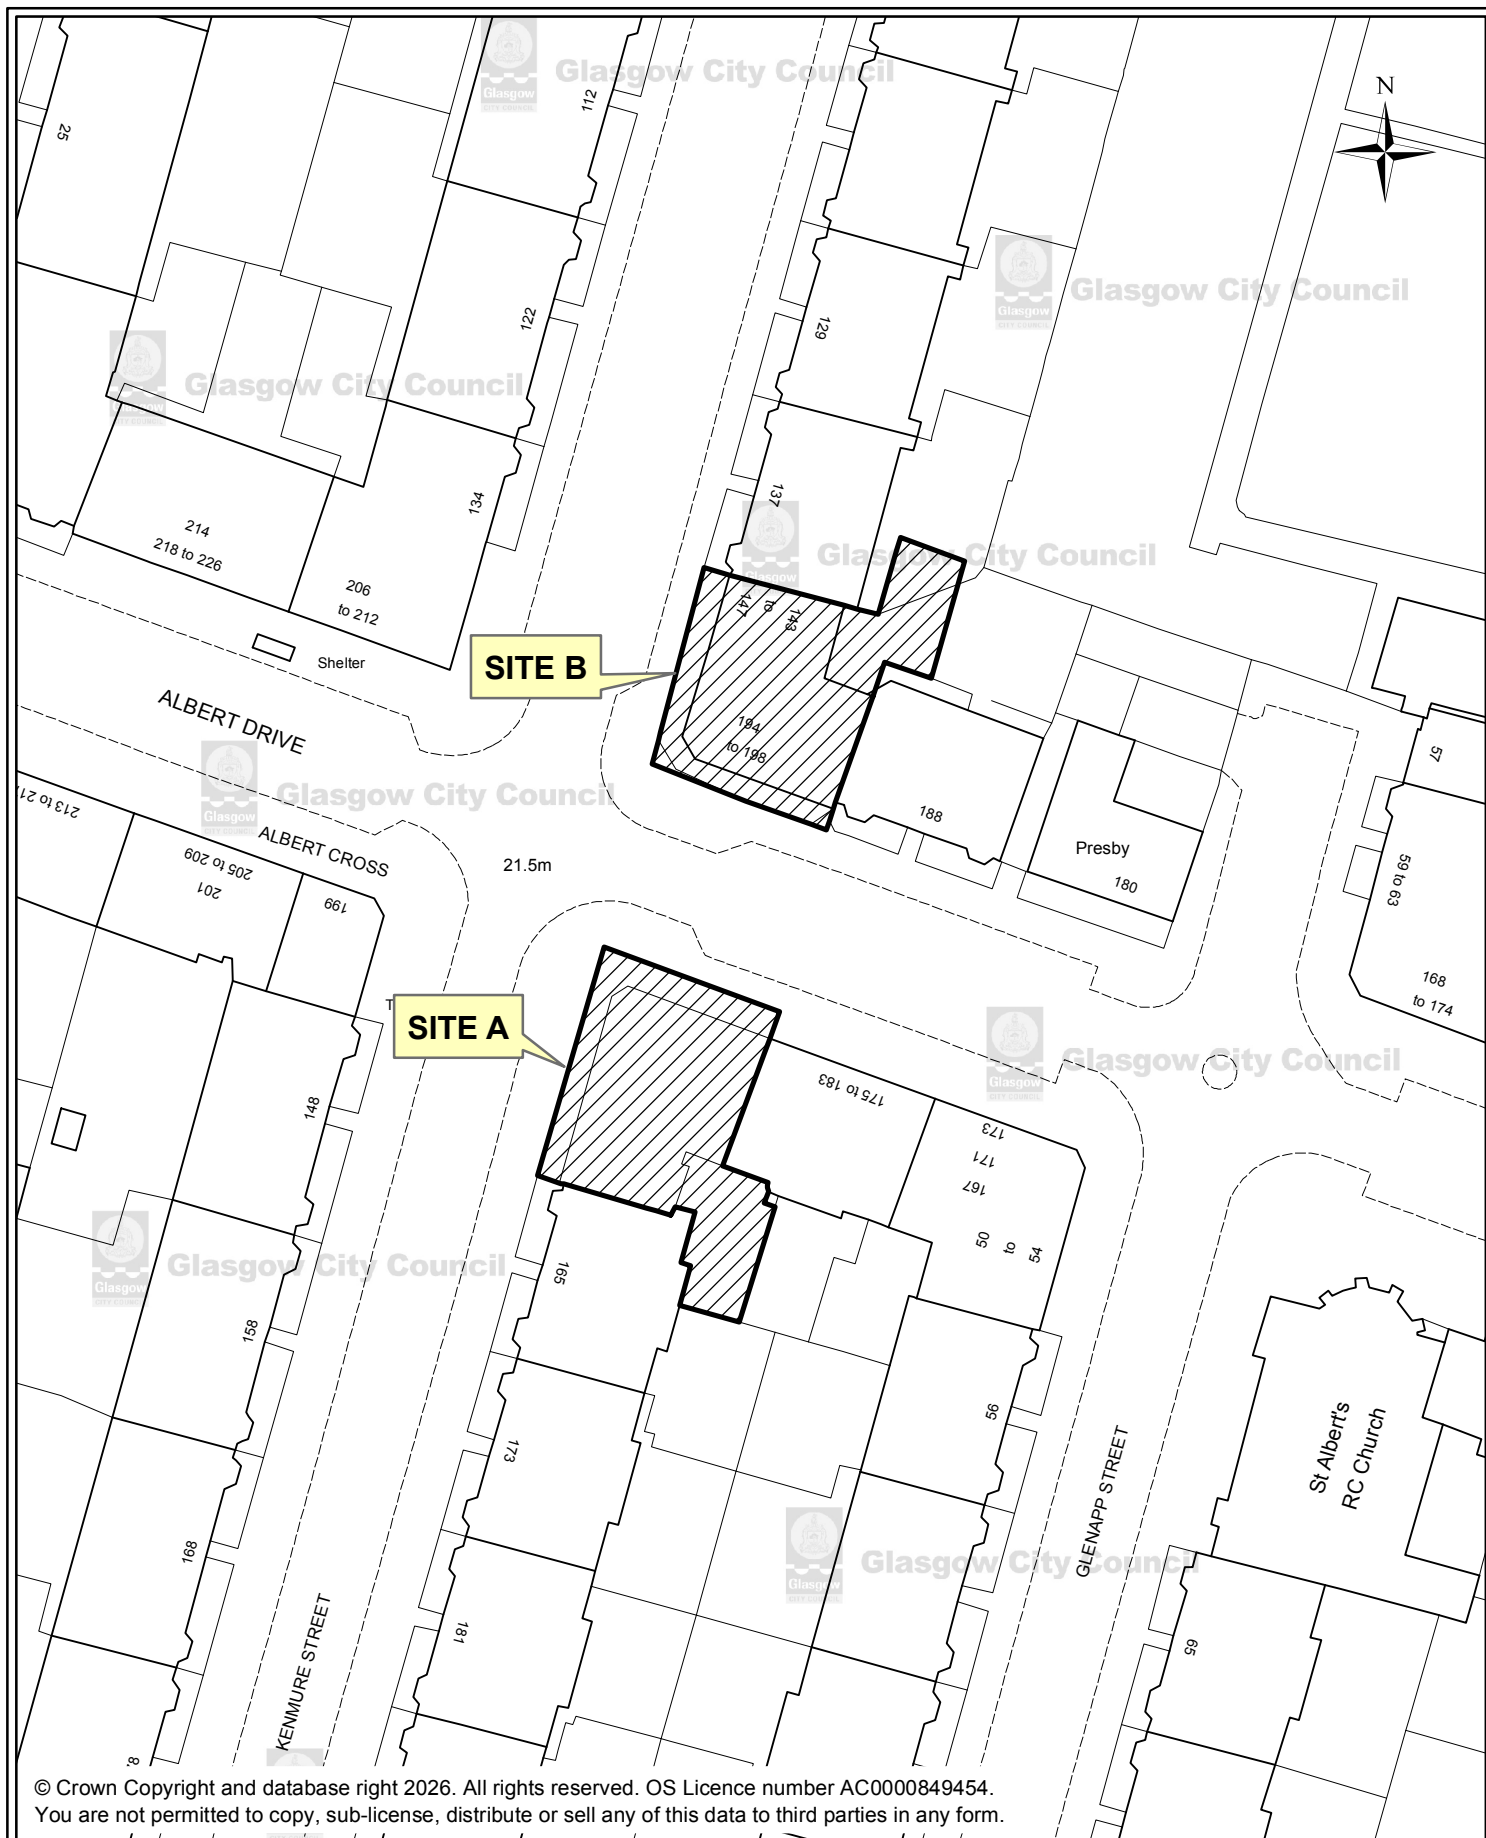

© Crown Copyright and database right 2026. All rights reserved. OS Licence number AC0000849454.
 You are not permitted to copy, sub-license, distribute or sell any of this data to third parties in any form.

PROPOSED COMPULSORY PURCHASE OF 2 VACANT SITES ON ALBERT DRIVE, KENMURE STREET, GLASGOW



GLASGOW CITY COUNCIL
NEIGHBOURHOODS
REGENERATION AND
SUSTAINABILITY
 231 GEORGE STREET, GLASGOW G1 1RX
 Executive Director: George Gillespie

OS Sheet: NS5763SE

Job No: J107940

Area: A: 498 sq m
 B: 480 sq m

Record ID : N/A

UPRN: 906700532470 (A)
 906700442371 (B)

Date: 06/08/2026

Scale: 1:750 @A4

Tech: CBR

Committee Plan No: N/A